


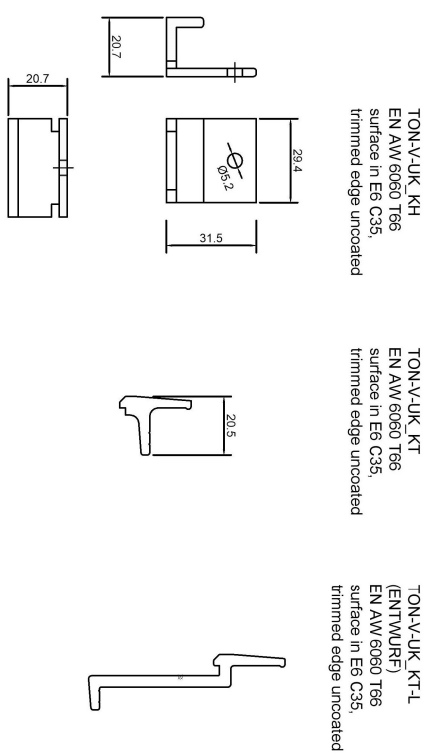
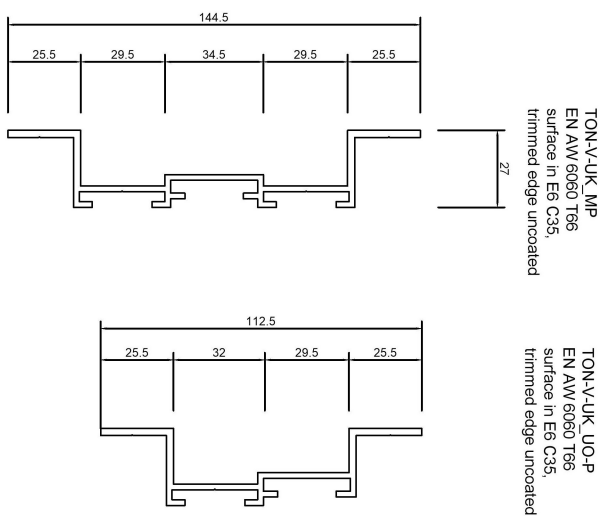
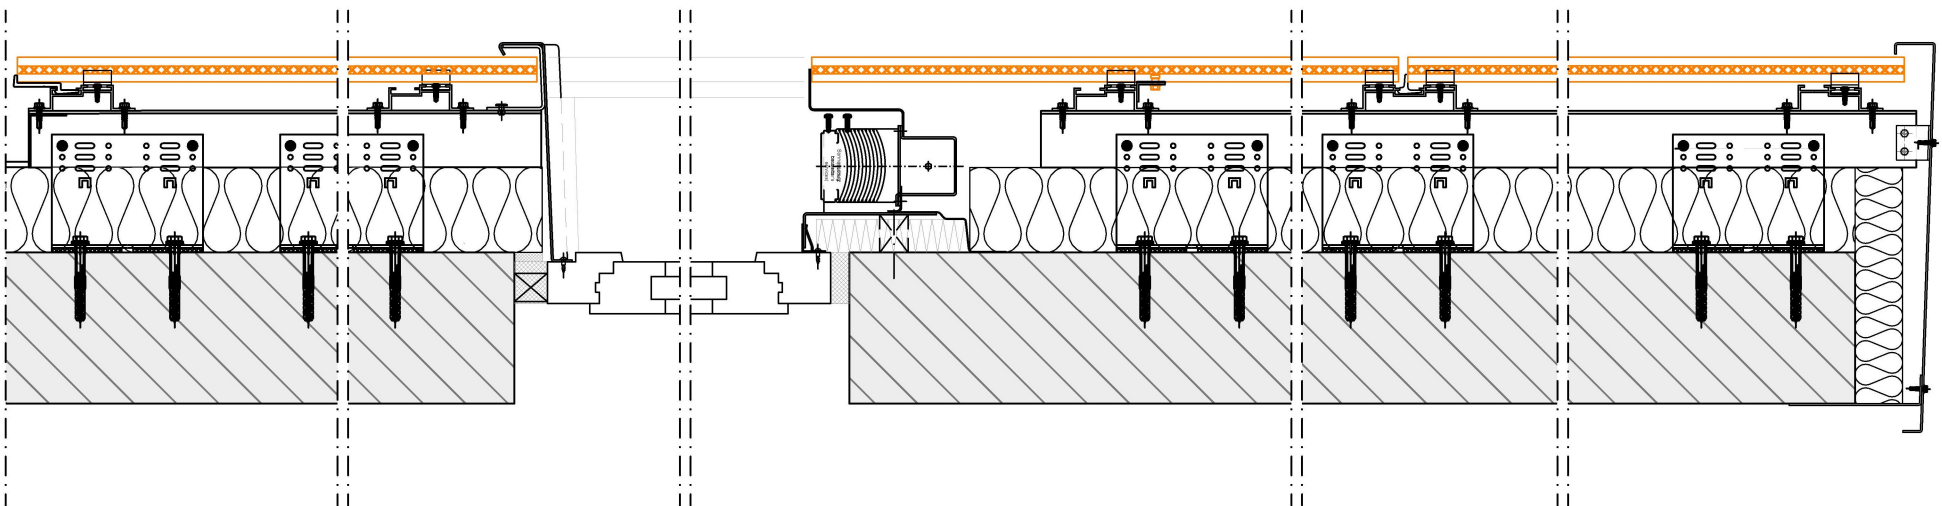


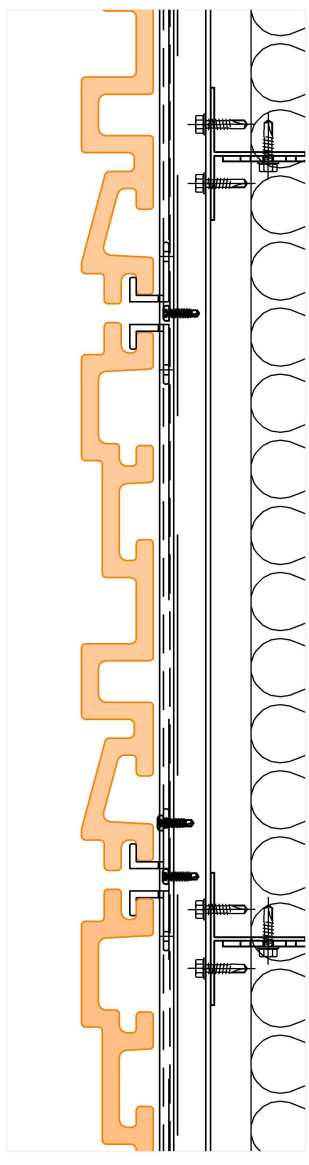

TON-V-LUK - single parts

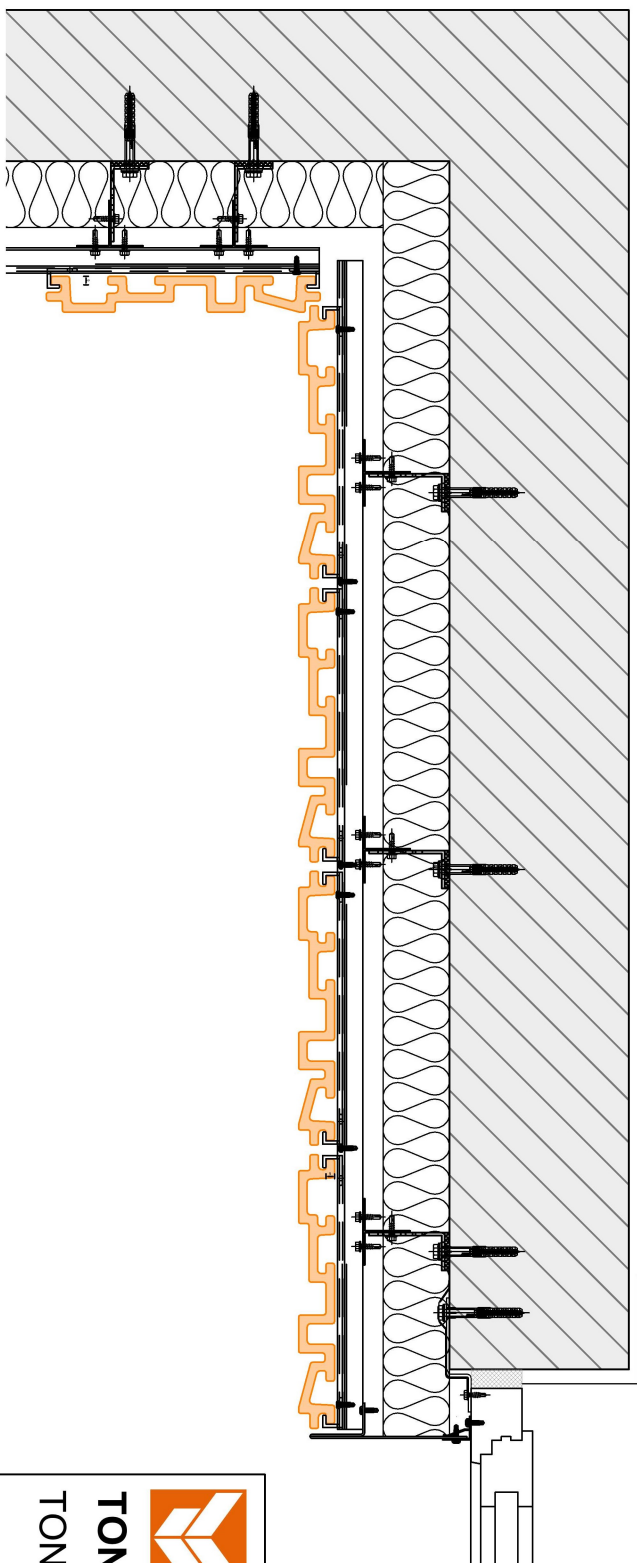

D1 - Fixing of facade elements

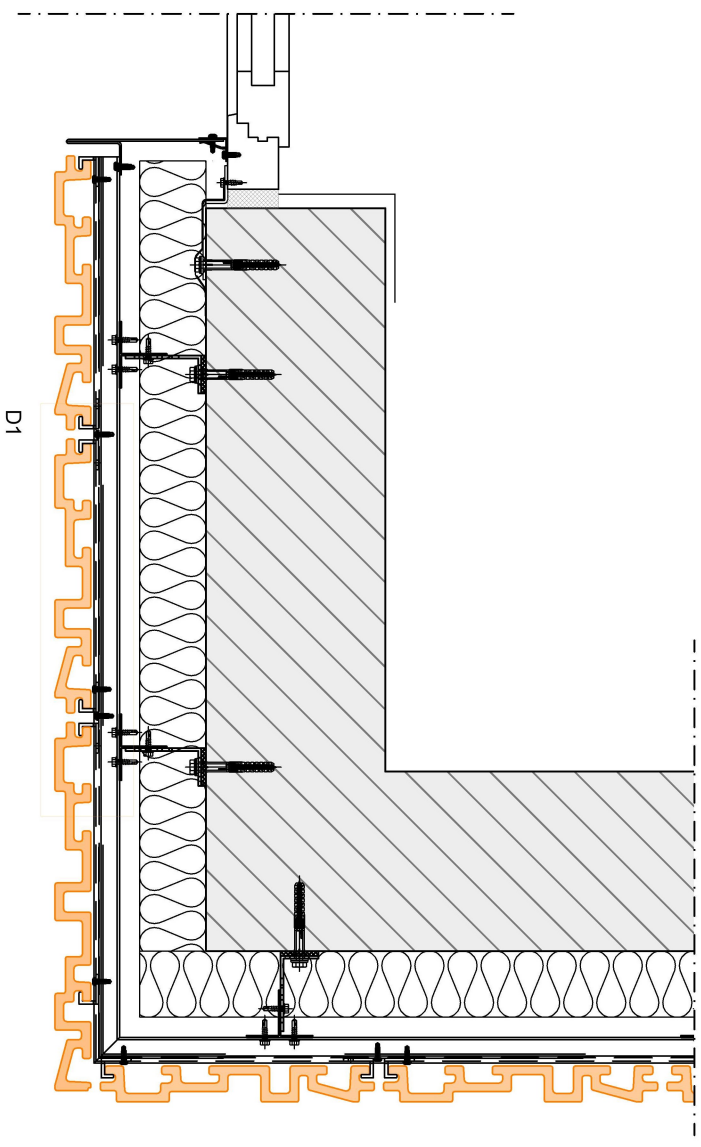

TONALITY - Vertikale Element Montage

TON_VEM_Overview

ANo.: TON_VEM-OV

Scale:

subject to amendments, [21.02.2023]