



"TONALITY®"-Clay tile facade
vertical aligned mounting
with horizontal aligned
adaptive rail system (ADS)

ANo. **ADS 100-H_S1**

scale: 1:2 with DIN-A3

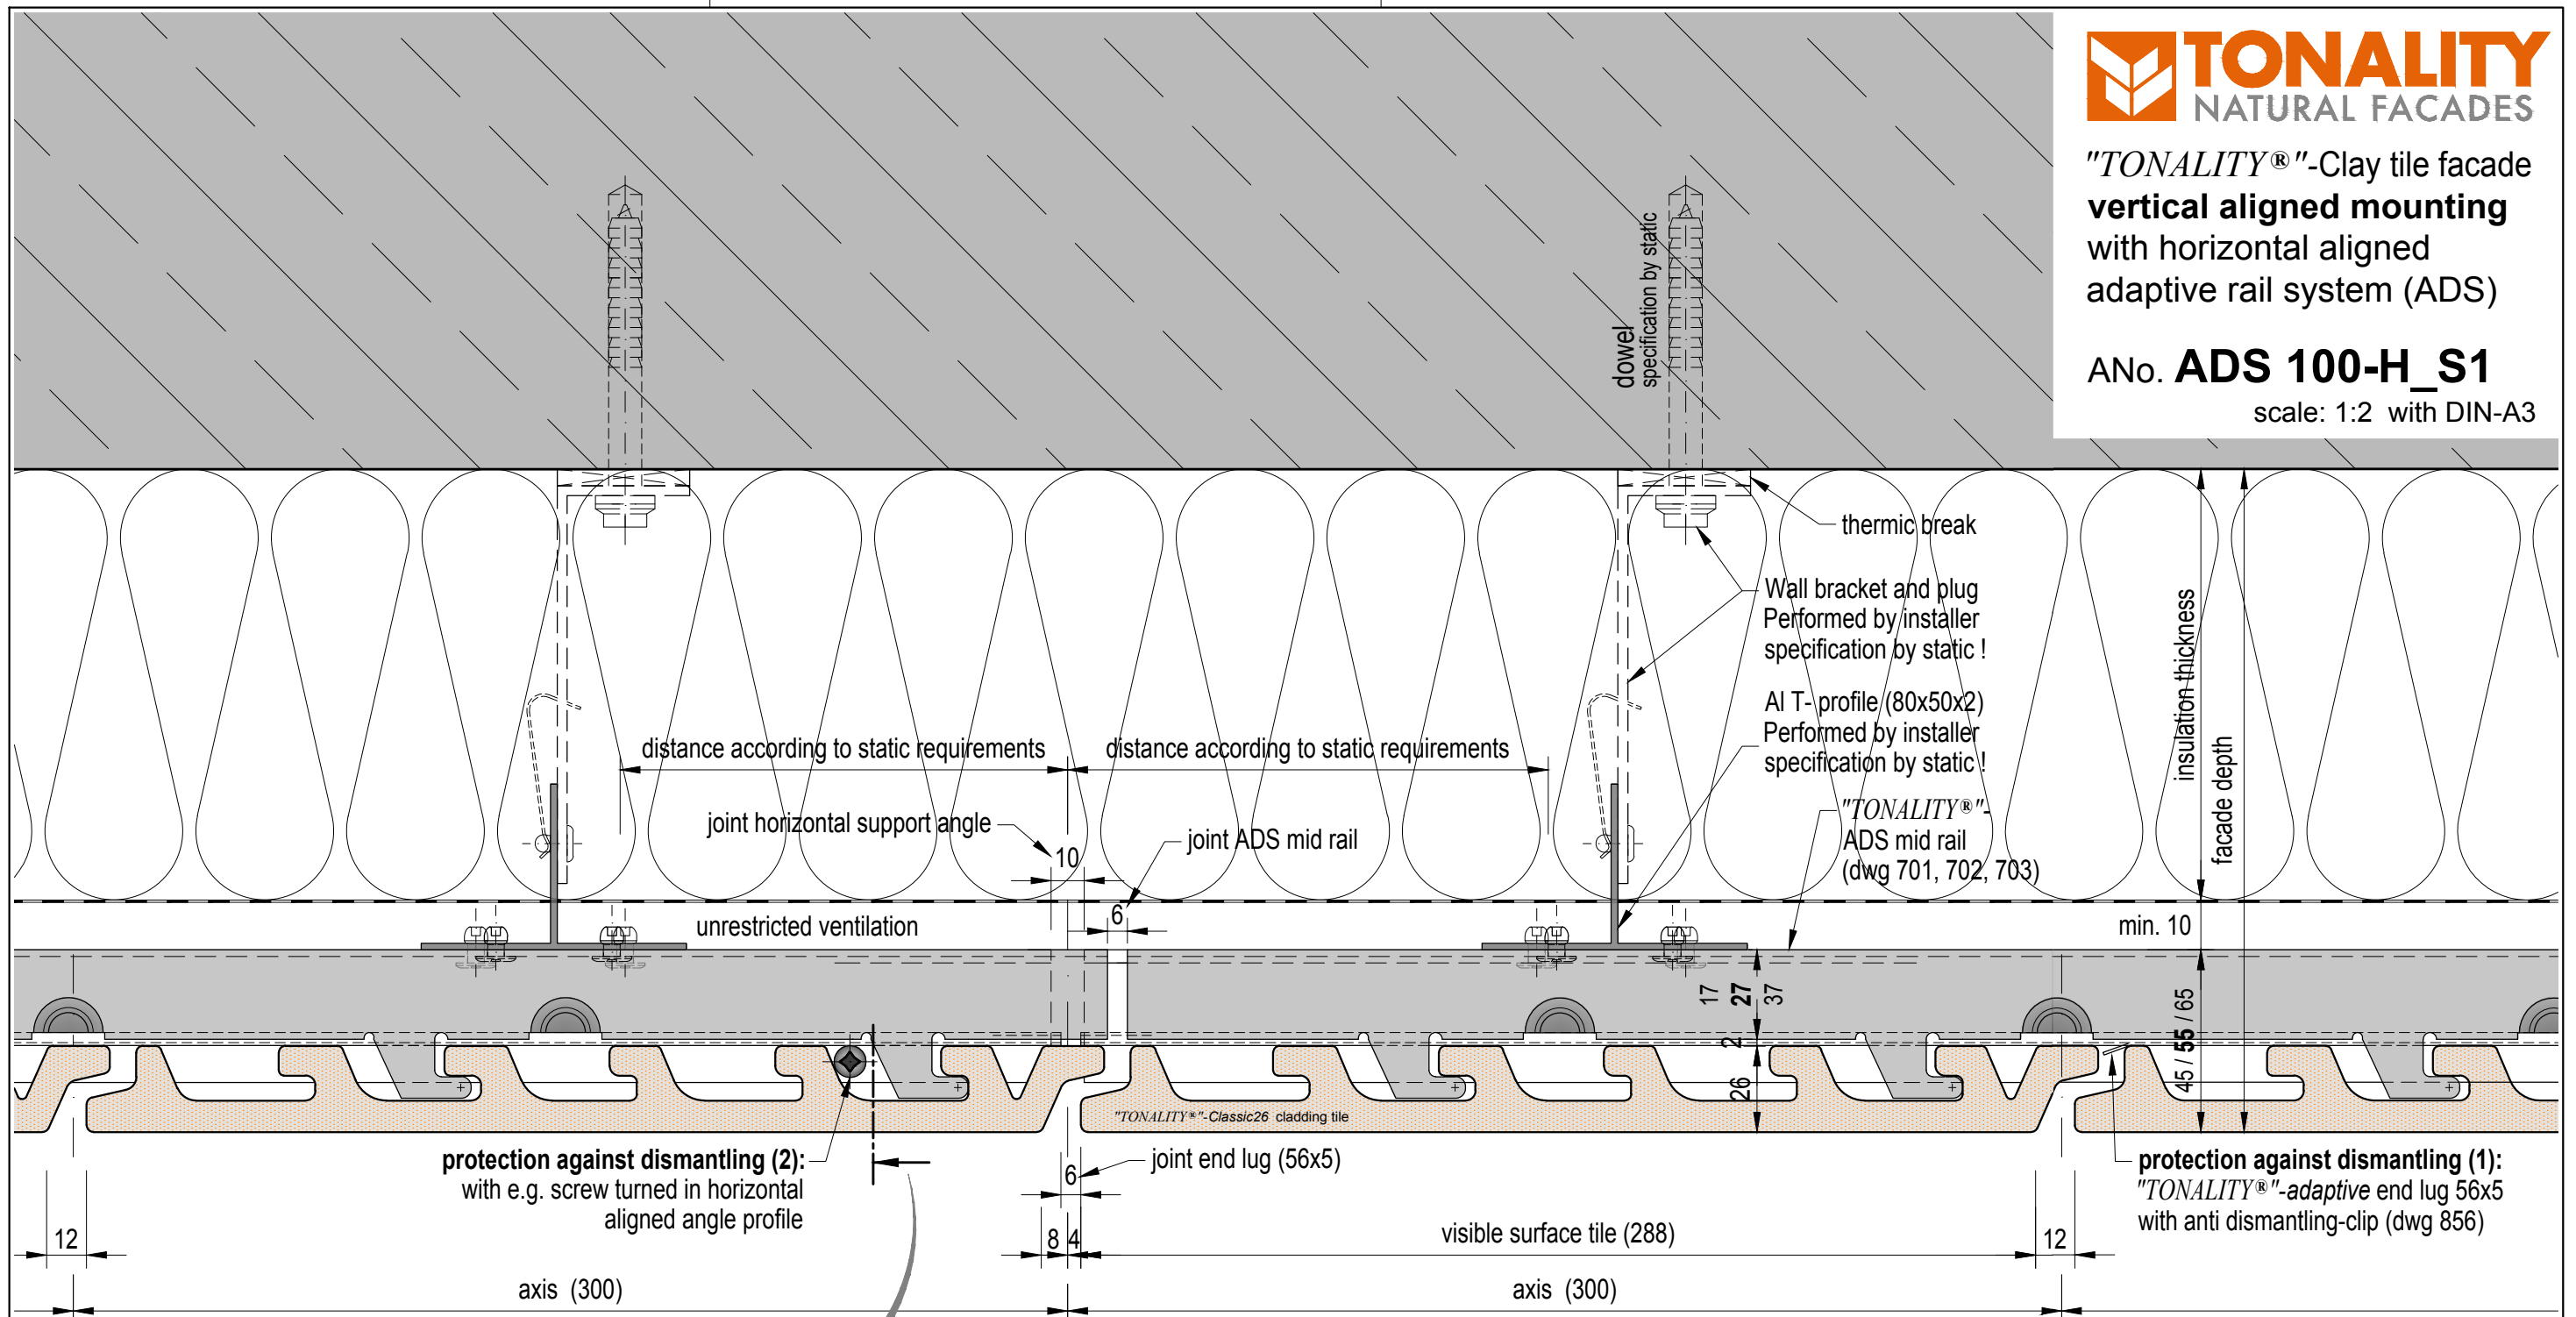

horizontal section
> portrait mounting <
(in field of substructure joint)

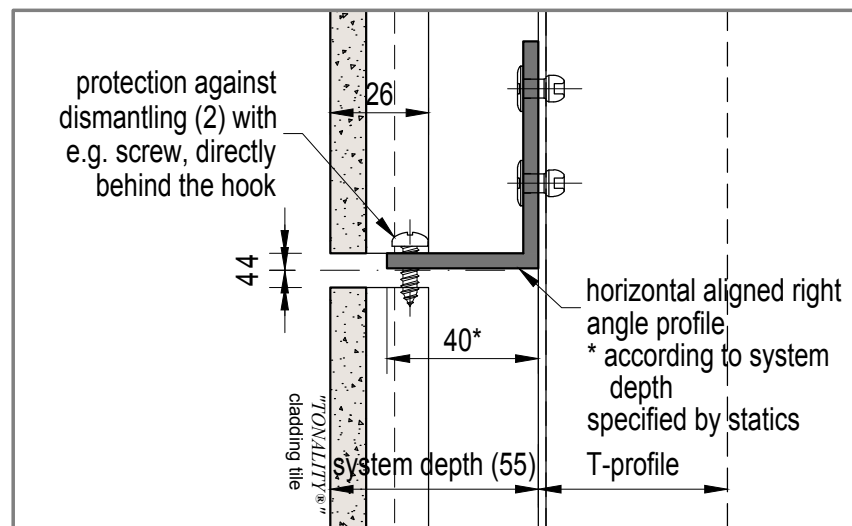

vertikal detail of protection against dismantling (2)